
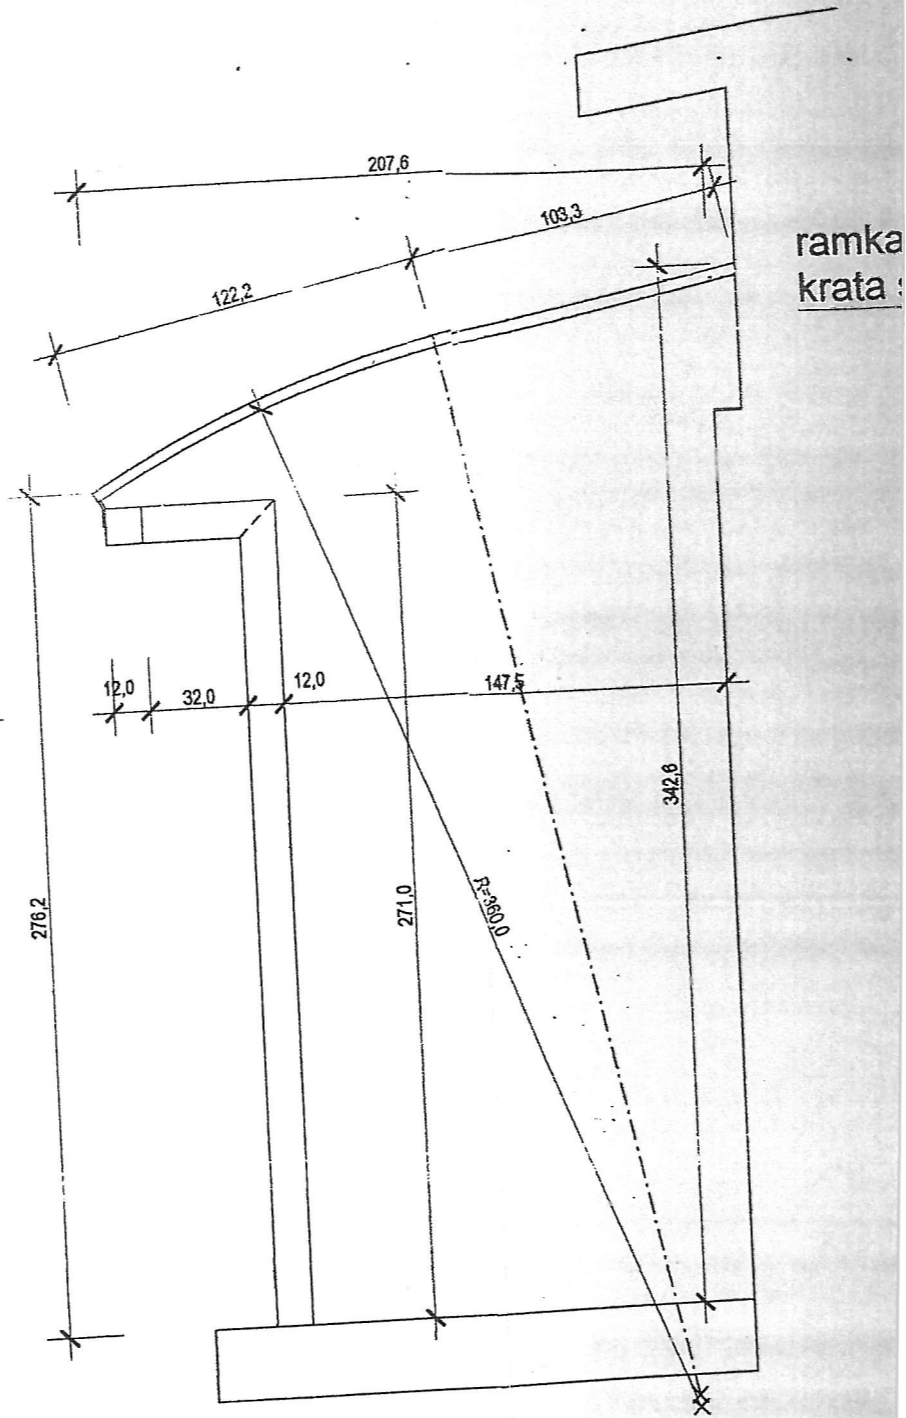


ZADASZENIE TARASU - WARIANT "B"

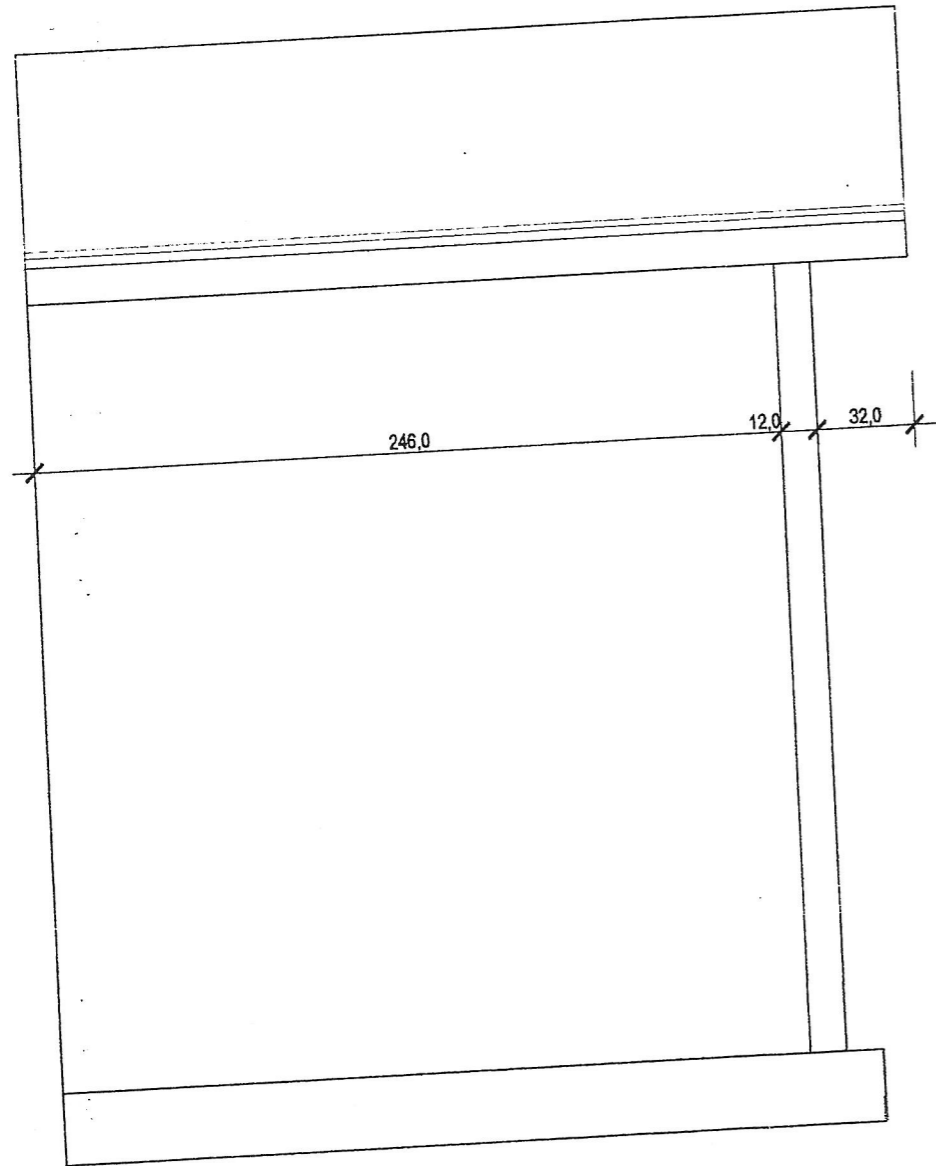

plyta z poliwe